


RECORDS

- R-1 LACEFB 13303 PAGE 19
- R-3 LACEFB 108-157 PAGE 116
- R-4 LACEFB 13303 PAGE 22
- R-5 LACEFB 108-157 PAGE 117

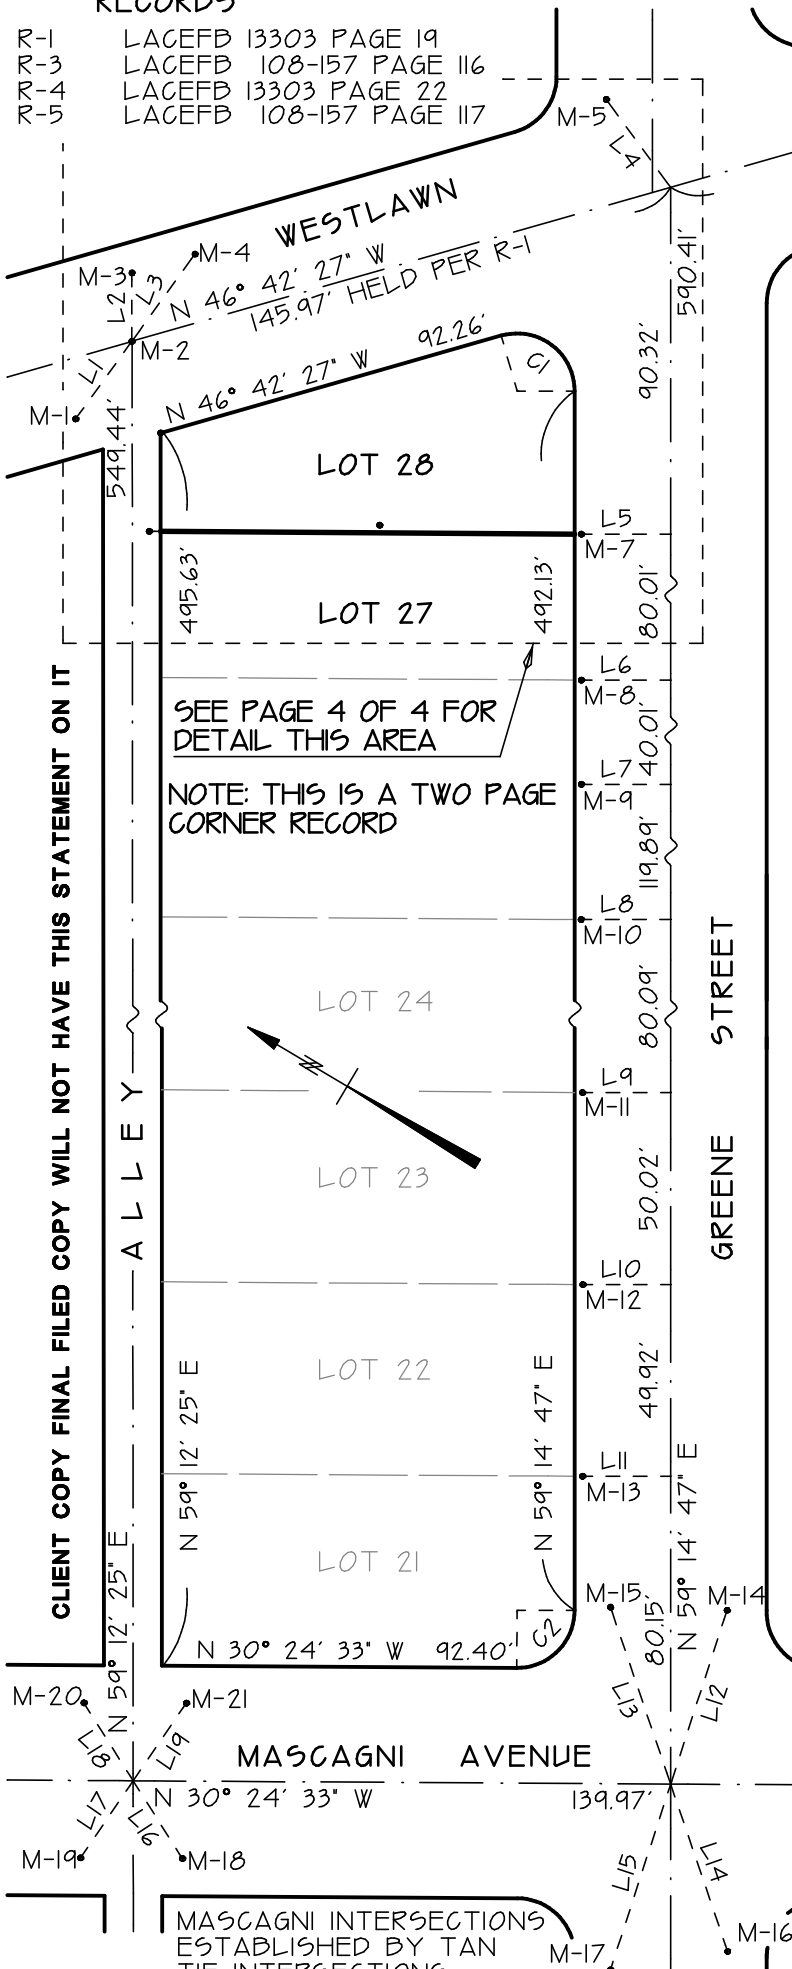

Line	Direction	Distance
L1	S 84° 49' 56" E	24.93'
L2	S 59° 24' 33" W	17.83'
L3	N 84° 49' 56" W	28.07'
L4	S 22° 57' 50" W	28.39'
L5	N 30° 45' 13" W	23.31'
L6	N 30° 45' 13" W	23.30'
L7	N 30° 45' 13" W	23.29'
L8	N 30° 45' 13" W	23.33'
L9	N 30° 45' 13" W	22.97'
L10	N 30° 45' 13" W	22.90'
L11	N 30° 45' 13" W	22.97'
L12	S 77° 12' 59" W	47.59'
L13	S 40° 27' 04" W	48.65'
L14	N 40° 27' 04" E	46.06'
L15	N 77° 12' 59" E	50.88'
L16	N 26° 55' 38" E	23.93'
L17	S 86° 22' 39" E	24.31'
L18	S 26° 55' 38" W	24.02'
L19	N 86° 22' 39" W	24.50'

FOUND MONUMENT TABLE

MON. NO.	DESCRIPTION	RECORD REF.
M-1	FD. OLD L/T	R-1 & R-3
M-2	FD. CITY S/W	R-3
M-3	FD. L/T	R-3
M-4	FD. OLD L/T	R-1 & R-3
M-5	FD. OLD L/T LAST REMAINING C/L TIE FOR THIS INTERSECTION	R-1
M-6	FD. OLD L/T	R-4
M-7	FD. OLD CUT CROSS	NONE
M-8	FD. OLD CUT CROSS	NONE
M-9	FD. OLD CUT CROSS	NONE
M-10	FD. OLD CUT CROSS	NONE
M-11	FD. OLD L/T	NONE
M-12	FD. OLD L/T	NONE
M-13	FD. L/TAG L5 4825	NONE
M-14	FD. OLD L/T TAN TIE	R-1
M-15	FD. OLD L/T TAN TIE	R-1
M-16	FD. OLD L/T TAN TIE	R-1
M-17	FD. OLD L/T TAN TIE	R-1
M-18	FD. OLD L/T TAN TIE	R-1 & R-5
M-19	FD. OLD L/T TAN TIE	R-1 & R-5
M-20	FD. OLD L/T TAN TIE	R-1 & R-5
M-21	FD. OLD L/T TAN TIE	R-1 & R-5

Curve	Δ	R	L
C1	105°57'14"	15.00'	27.74'
C2	90°20'40"	15.00'	23.65'