


**RECORDS**

- R-1 LOS ANGELES CITY ENGINEER FIELD BOOK 13303 PG 19
- R-2 TRACT NO. 9115, MAP BOOK 120 PAGES 85 AND 86

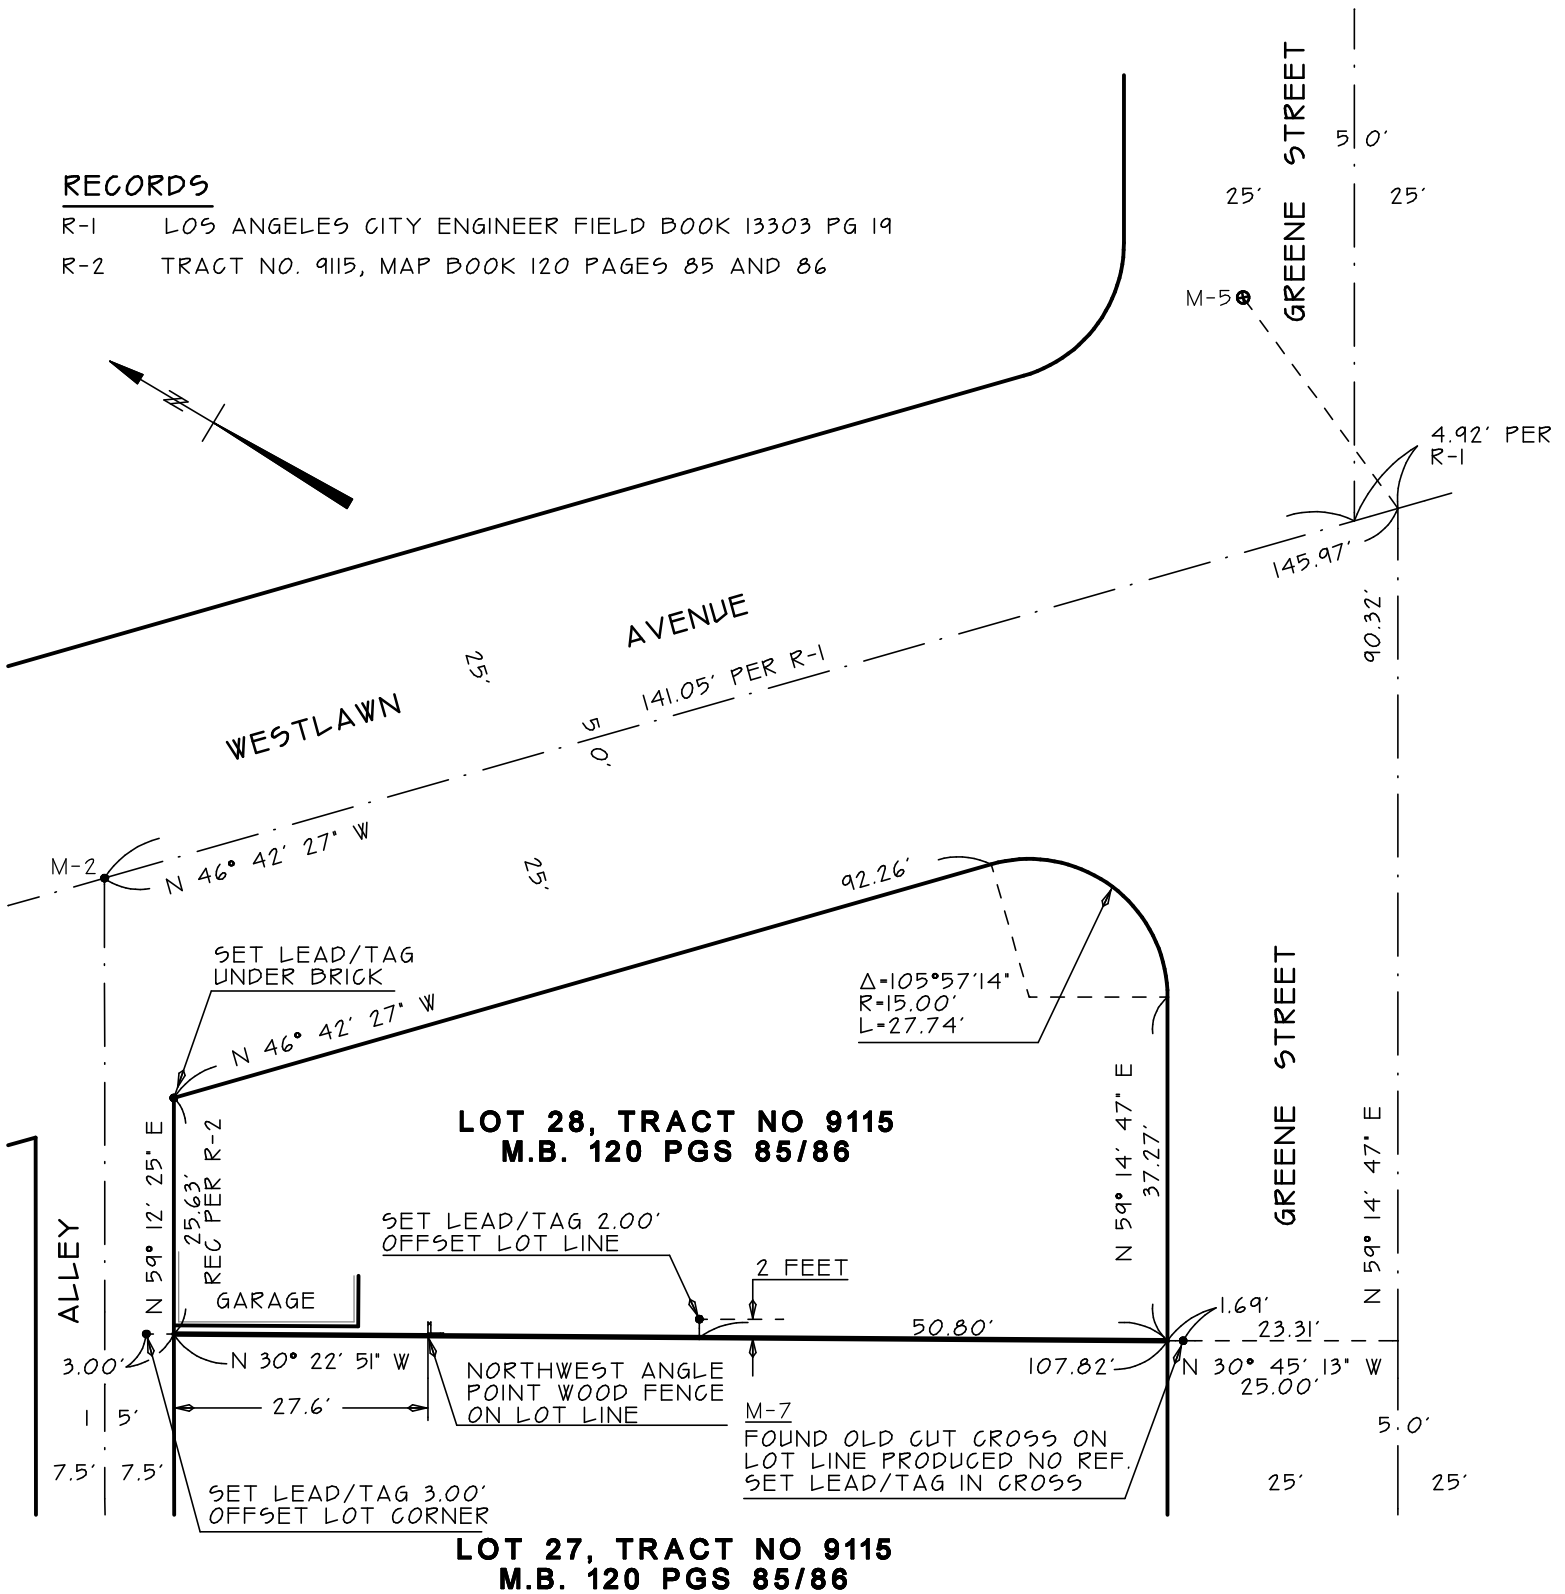

THIS IS A TWO SHEET CORNER RECORD. SEE PAGE TWO OF FOUR FOR BLOCK ESTABLISHMENT NOTES AND EVIDENCE DESCRIPTIONS. THE COMMON SIDELINE OF LOTS 27 AND 28 WAS ESTABLISHED BY HOLDING THE FOUND CUT CROSS AND BY RECORD DISTANCE OF 25.63' SOUTHWESTERLY OF THE INTERSECTION OF THE ALLEY AND WESTLAWN AVENUE SIDELINES.

ALL SET MONUMENTS TAGGED L.S. 4722