

SURVEYORS STATEMENT

THIS MAP CORRECTLY REPRESENTS A SURVEY MADE BY ME OR UNDER MY DIRECTION IN CONFORMANCE WITH THE REQUIREMENTS OF THE PROFESSIONAL LAND SURVEYORS ACT AT THE REQUEST OF _____ IN MAY OF 2013

PRELIMINARY DRAFT
PAUL M. PLUTAE L.S. 4722
MAY 12 2013



BASIS OF BEARINGS

THE BEARINGS SHOWN HEREON ARE BASED ON THE BEARING OF N 89° 23' E OF THE CENTERLINE OF BURCHETT STREET AS SHOWN ON MAP OF SAID TRACT NO. 40149, M.B. 982 PGS 18-19

COUNTY SURVEYORS STATEMENT


THIS MAP HAS BEEN EXAMINED IN ACCORDANCE WITH SECTION 8766 OF THE PROFESSIONAL LAND SURVEYORS ACT THIS _____ DAY OF _____, 2013

COUNTY SURVEYOR: _____
DEPUTY: _____

SURVEYORS NOTE / COMMENTS

THIS SURVEY IS FILED TO SHOW THE MONUMENTATION OF THE LANDS SHOWN, FOUND OR SET, AND METHOD OF ESTABLISHMENT OF THE LANDS AS REQUIRED BY SECTION 8762 (b) (1) (2) (3) AND (4) OF THE PROFESSIONAL LAND SURVEYORS ACT.

ALL SET MONUMENTS TAGGED LS 4722
⊗ = FOUND OR SET MONUMENT AS NOTED.

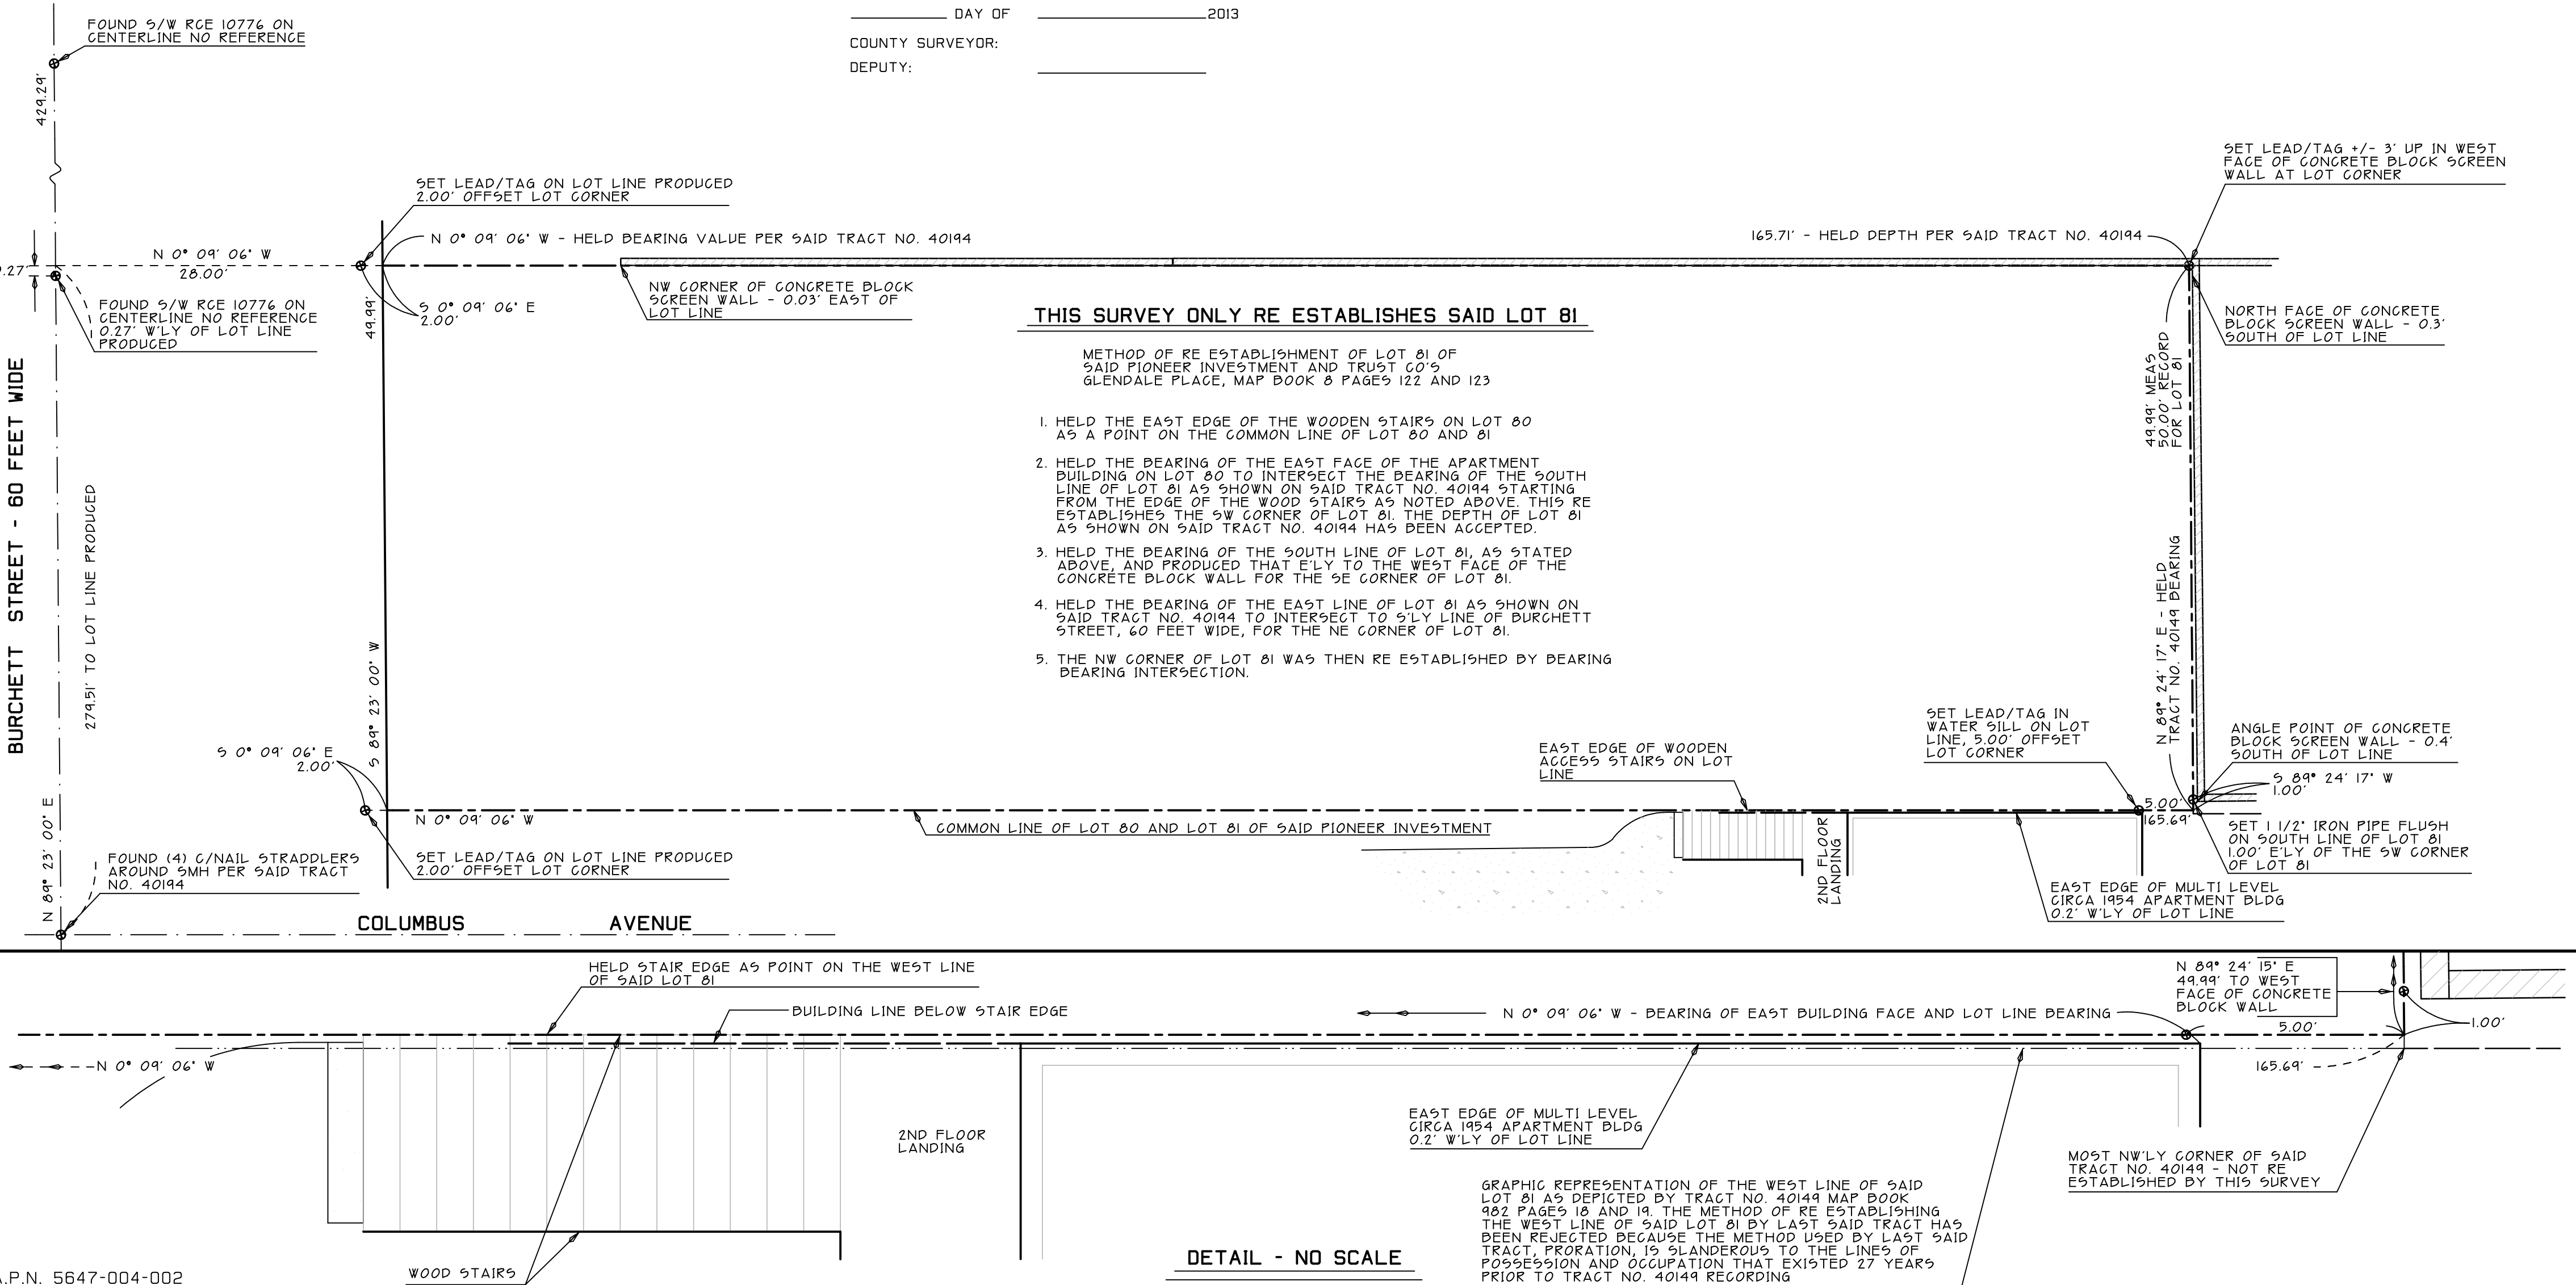

THIS SURVEY ONLY RE ESTABLISHES SAID LOT 81

METHOD OF RE ESTABLISHMENT OF LOT 81 OF SAID PIONEER INVESTMENT AND TRUST CO'S GLENDALE PLACE, MAP BOOK 8 PAGES 122 AND 123

1. HELD THE EAST EDGE OF THE WOODEN STAIRS ON LOT 80 AS A POINT ON THE COMMON LINE OF LOT 80 AND 81
2. HELD THE BEARING OF THE EAST FACE OF THE APARTMENT BUILDING ON LOT 80 TO INTERSECT THE BEARING OF THE SOUTH LINE OF LOT 81 AS SHOWN ON SAID TRACT NO. 40194 STARTING FROM THE EDGE OF THE WOOD STAIRS AS NOTED ABOVE. THIS RE ESTABLISHED THE SW CORNER OF LOT 81. THE DEPTH OF LOT 81 AS SHOWN ON SAID TRACT NO. 40194 HAS BEEN ACCEPTED.
3. HELD THE BEARING OF THE SOUTH LINE OF LOT 81, AS STATED ABOVE, AND PRODUCED THAT E'LY TO THE WEST FACE OF THE CONCRETE BLOCK WALL FOR THE SE CORNER OF LOT 81.
4. HELD THE BEARING OF THE EAST LINE OF LOT 81 AS SHOWN ON SAID TRACT NO. 40194 TO INTERSECT TO S'LY LINE OF BURCHETT STREET, 60 FEET WIDE, FOR THE NE CORNER OF LOT 81.
5. THE NW CORNER OF LOT 81 WAS THEN RE ESTABLISHED BY BEARING BEARING INTERSECTION.

DETAIL - NO SCALE